


PRODUCED BY AN AUTODESK EDUCATIONAL PRODUCT

PRODUCED BY AN AUTODESK EDUCATIONAL PRODUCT

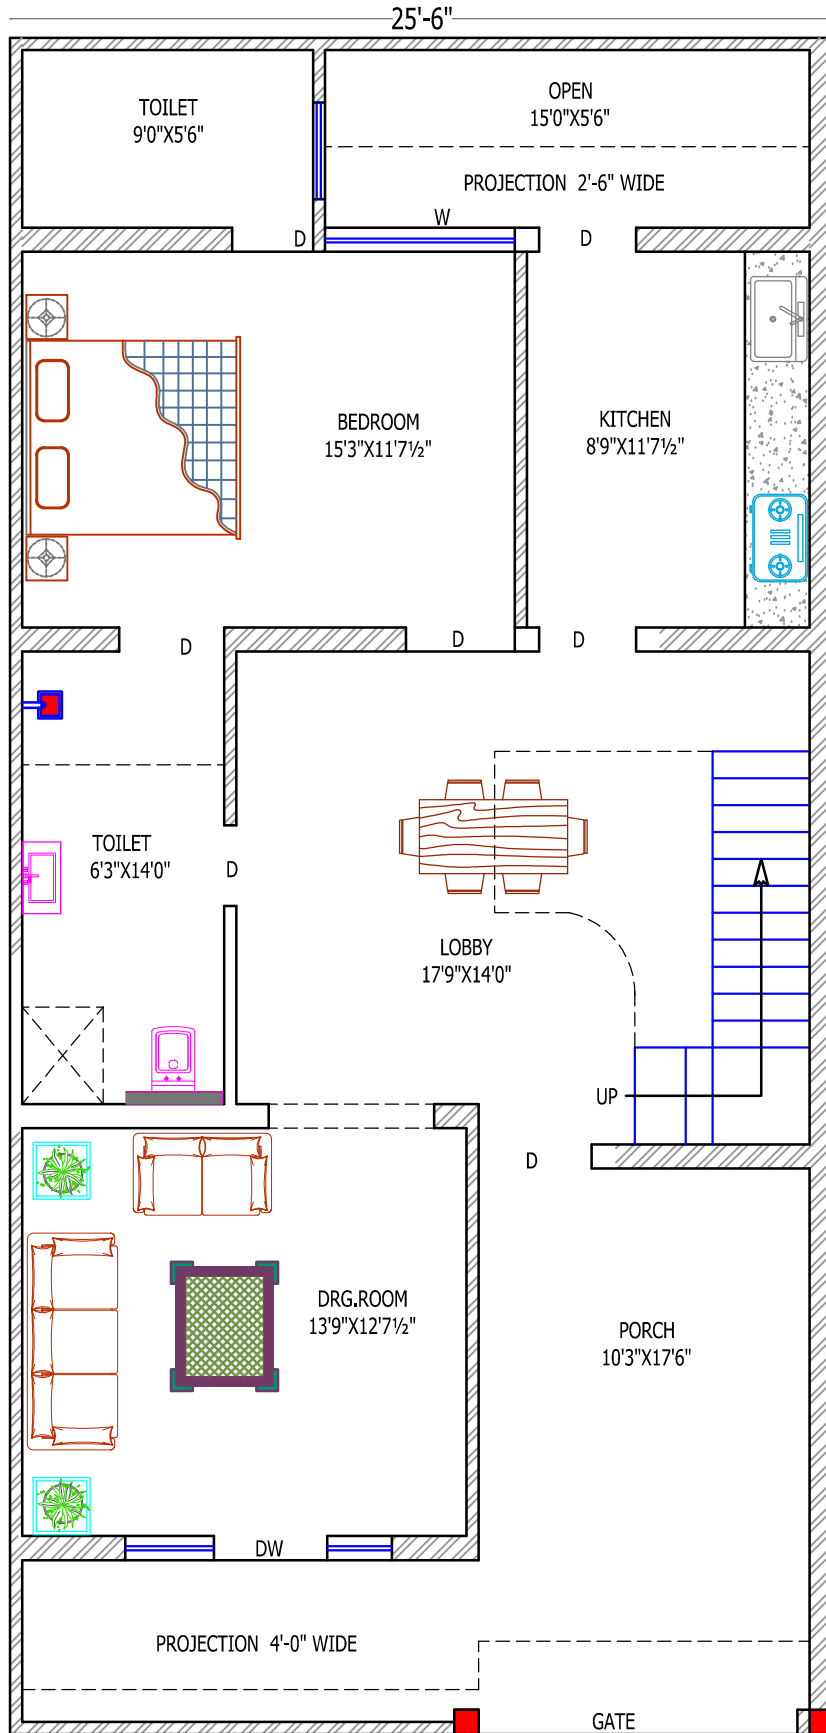

PROPOSED RESIDENTIAL PLAN  
 FOR MR. ....  
 AT. MEERUT

GROUND FLOOR  
 PLAN

**Neev construction**  
**consultants/Engineer**

72/989, AGARSAIN VIHAR, PARIKRMA MARG  
 MUZAFFARNAGAR  
 MOB. NO. 8307595768, 9412476046